


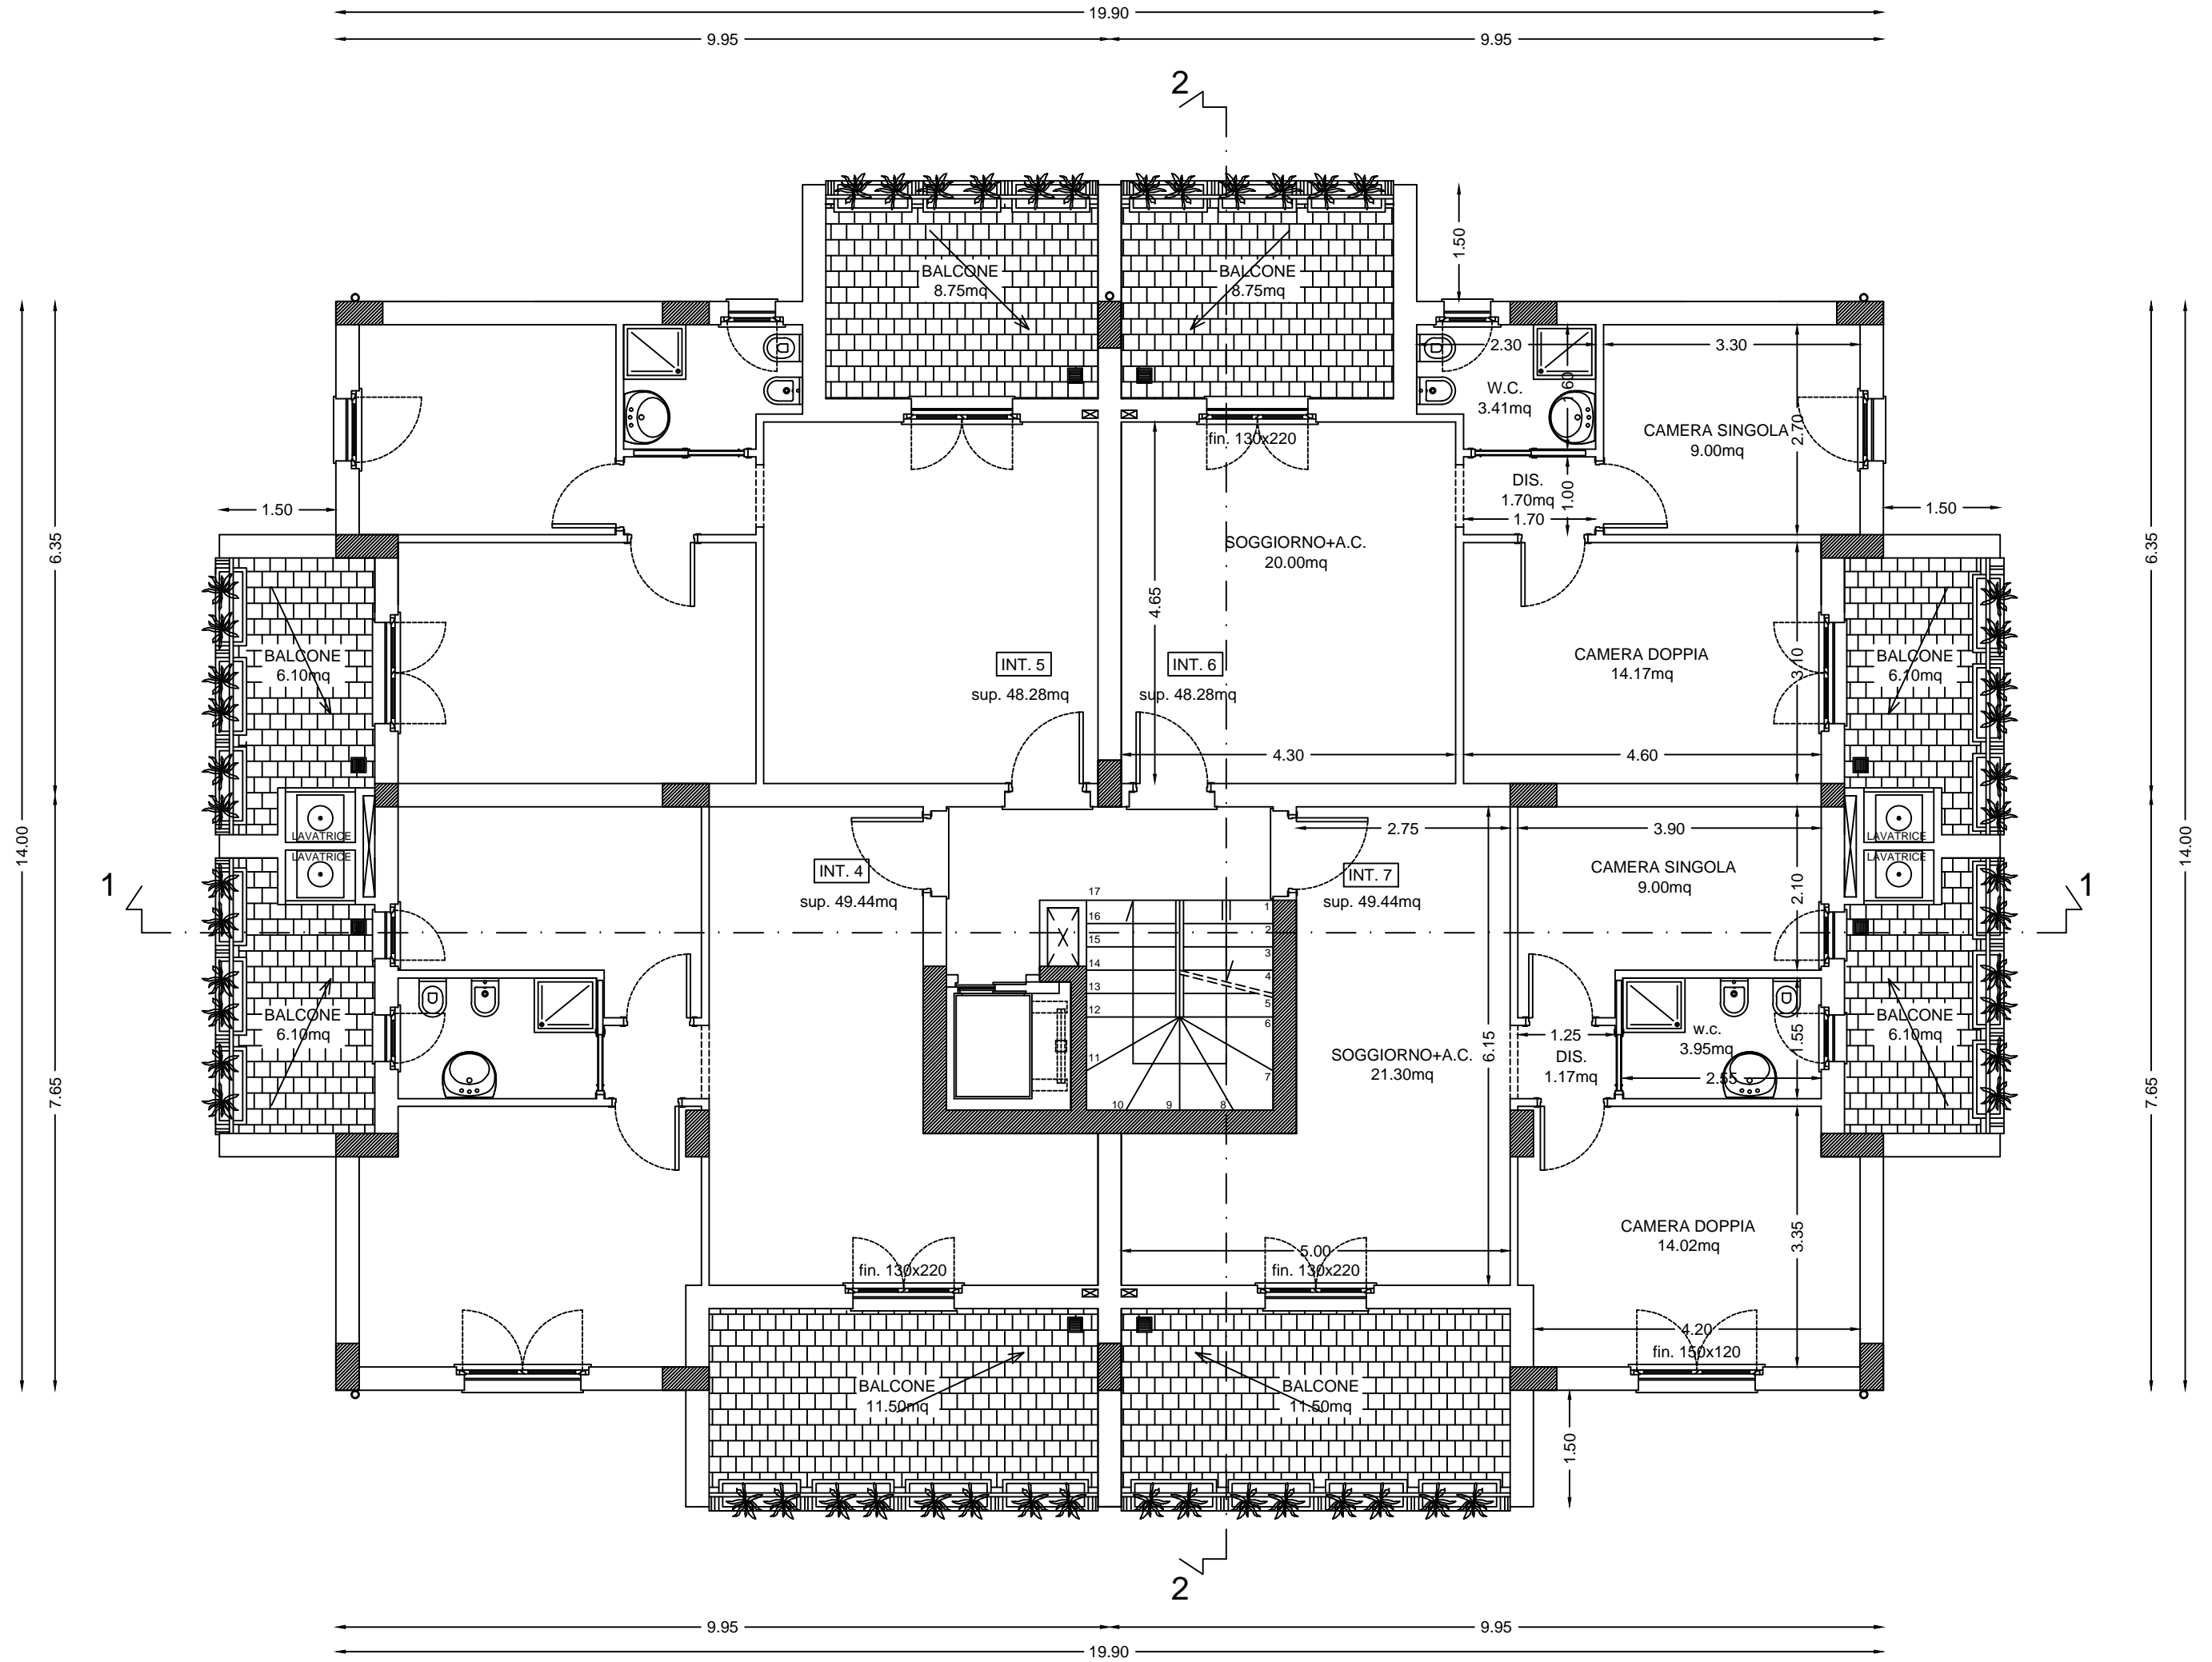



P.d.Z. Lotto 10
Marino Paolina







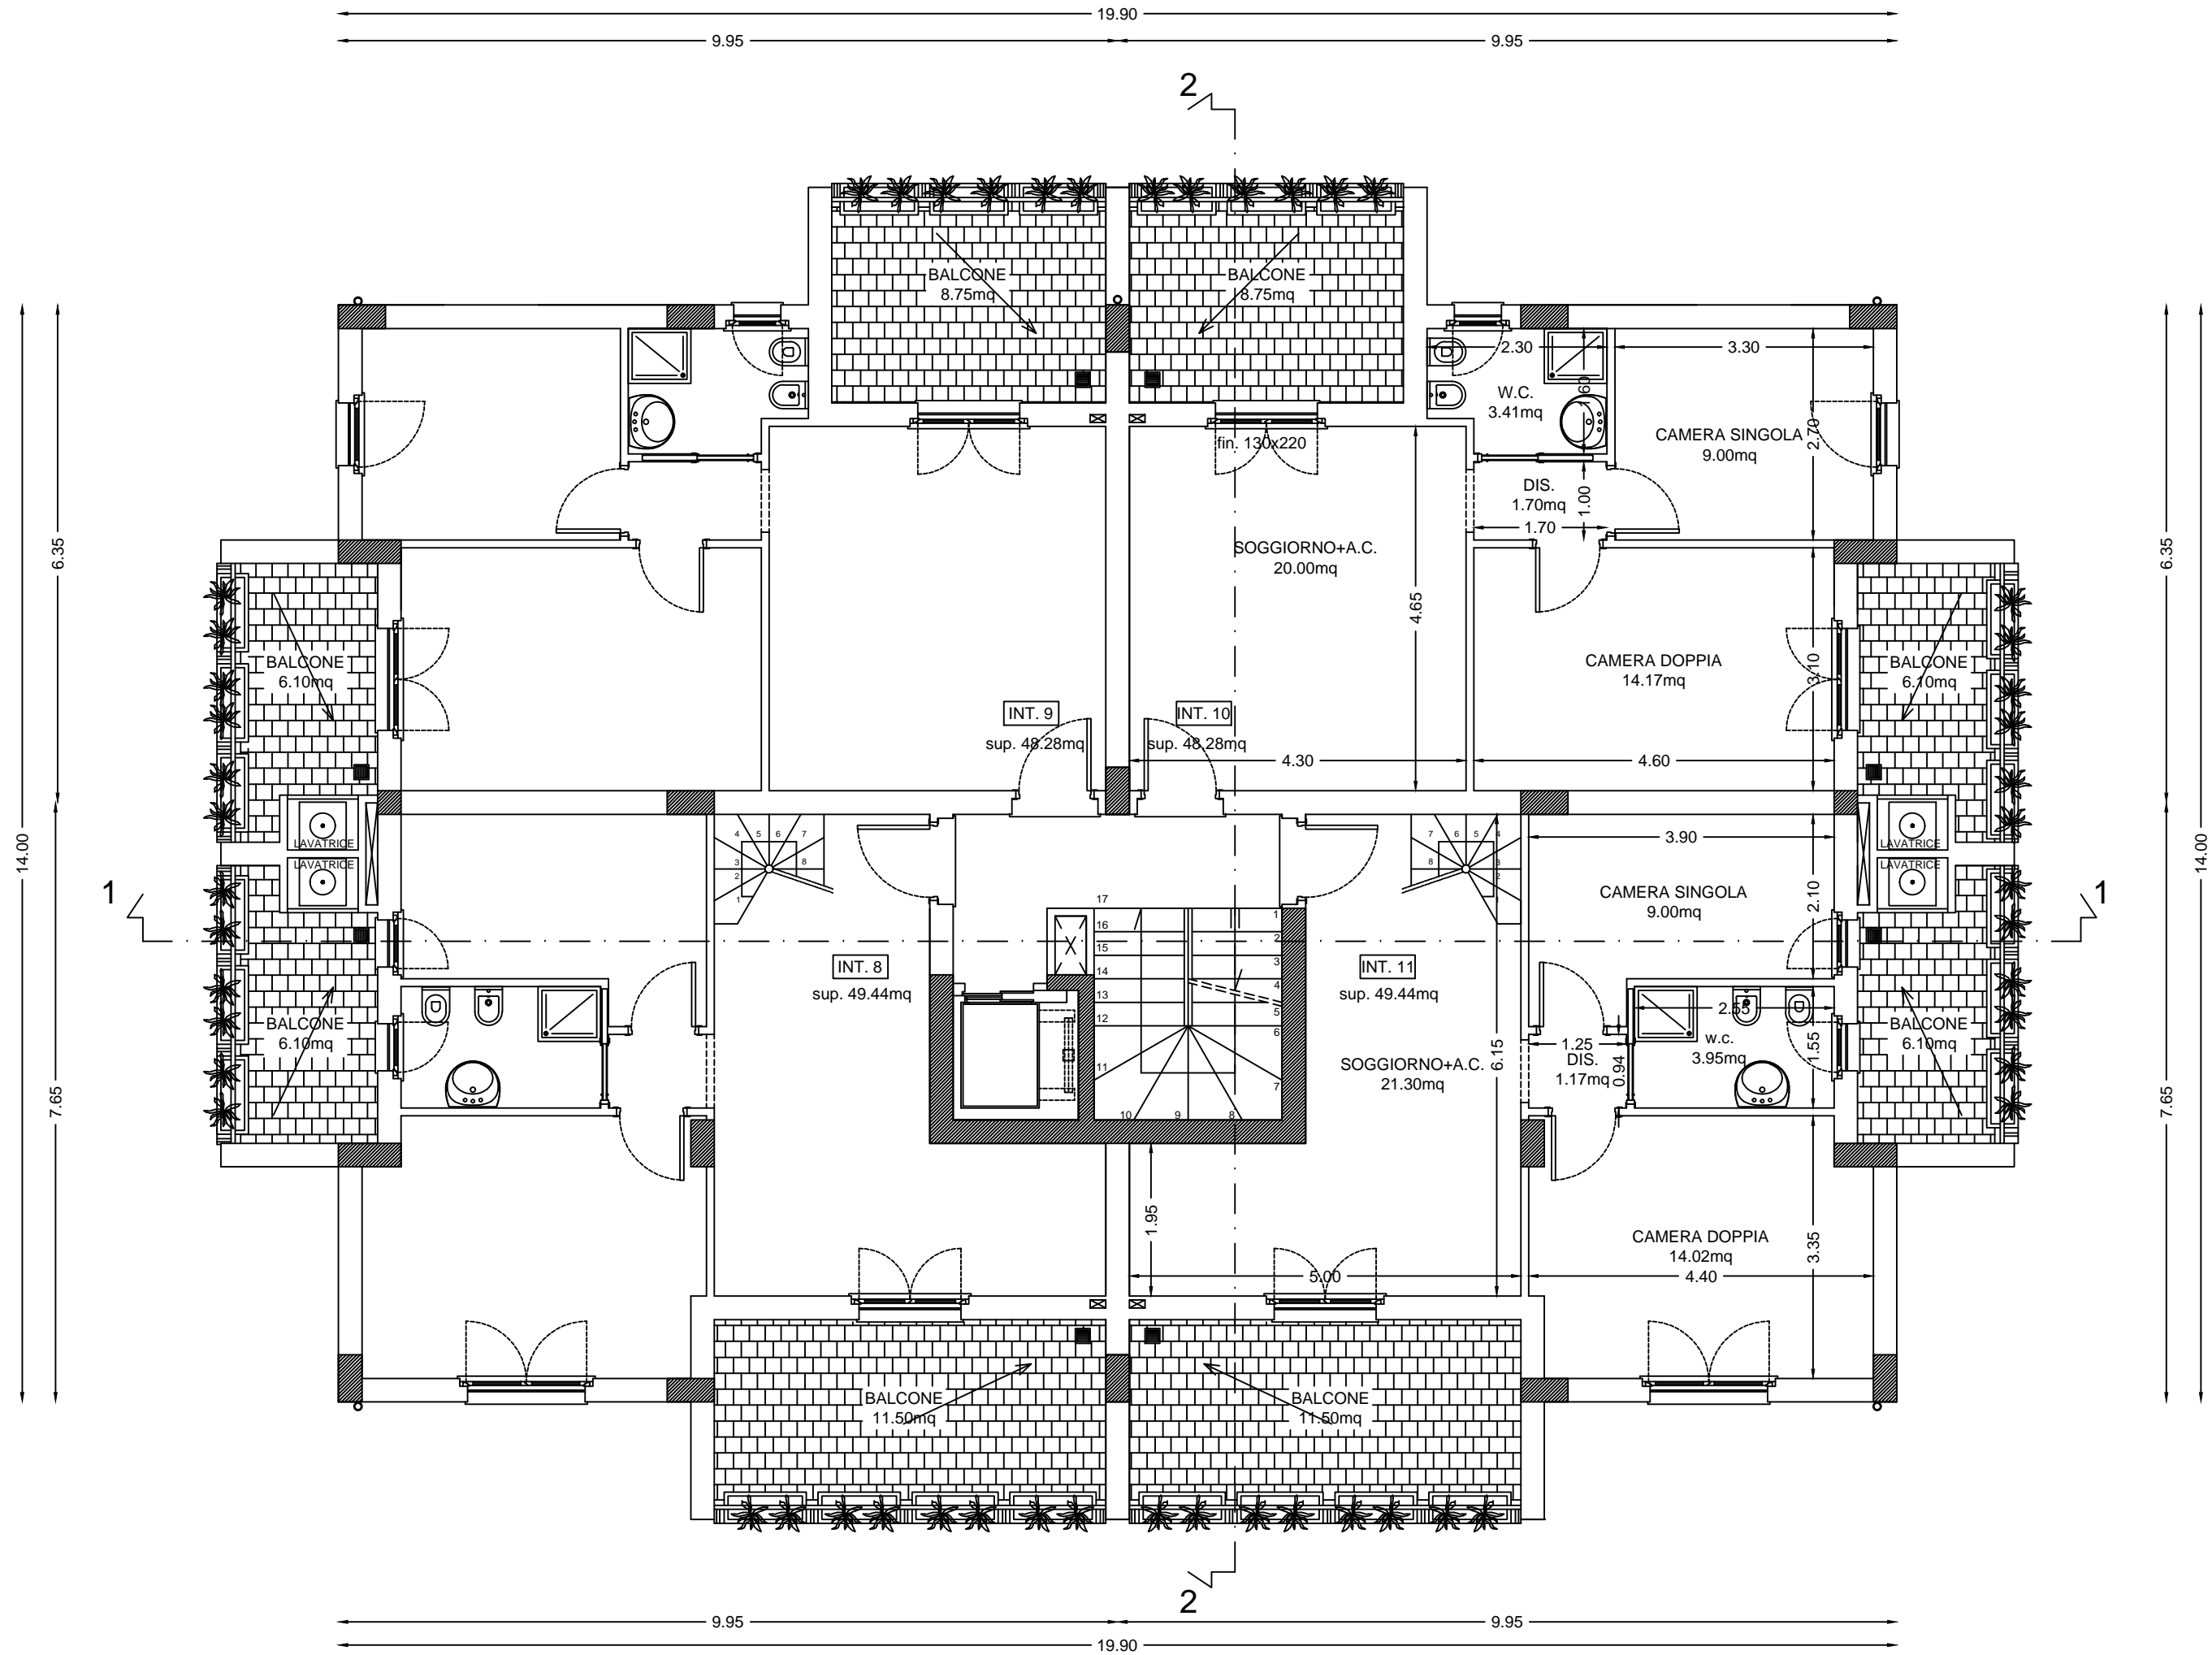

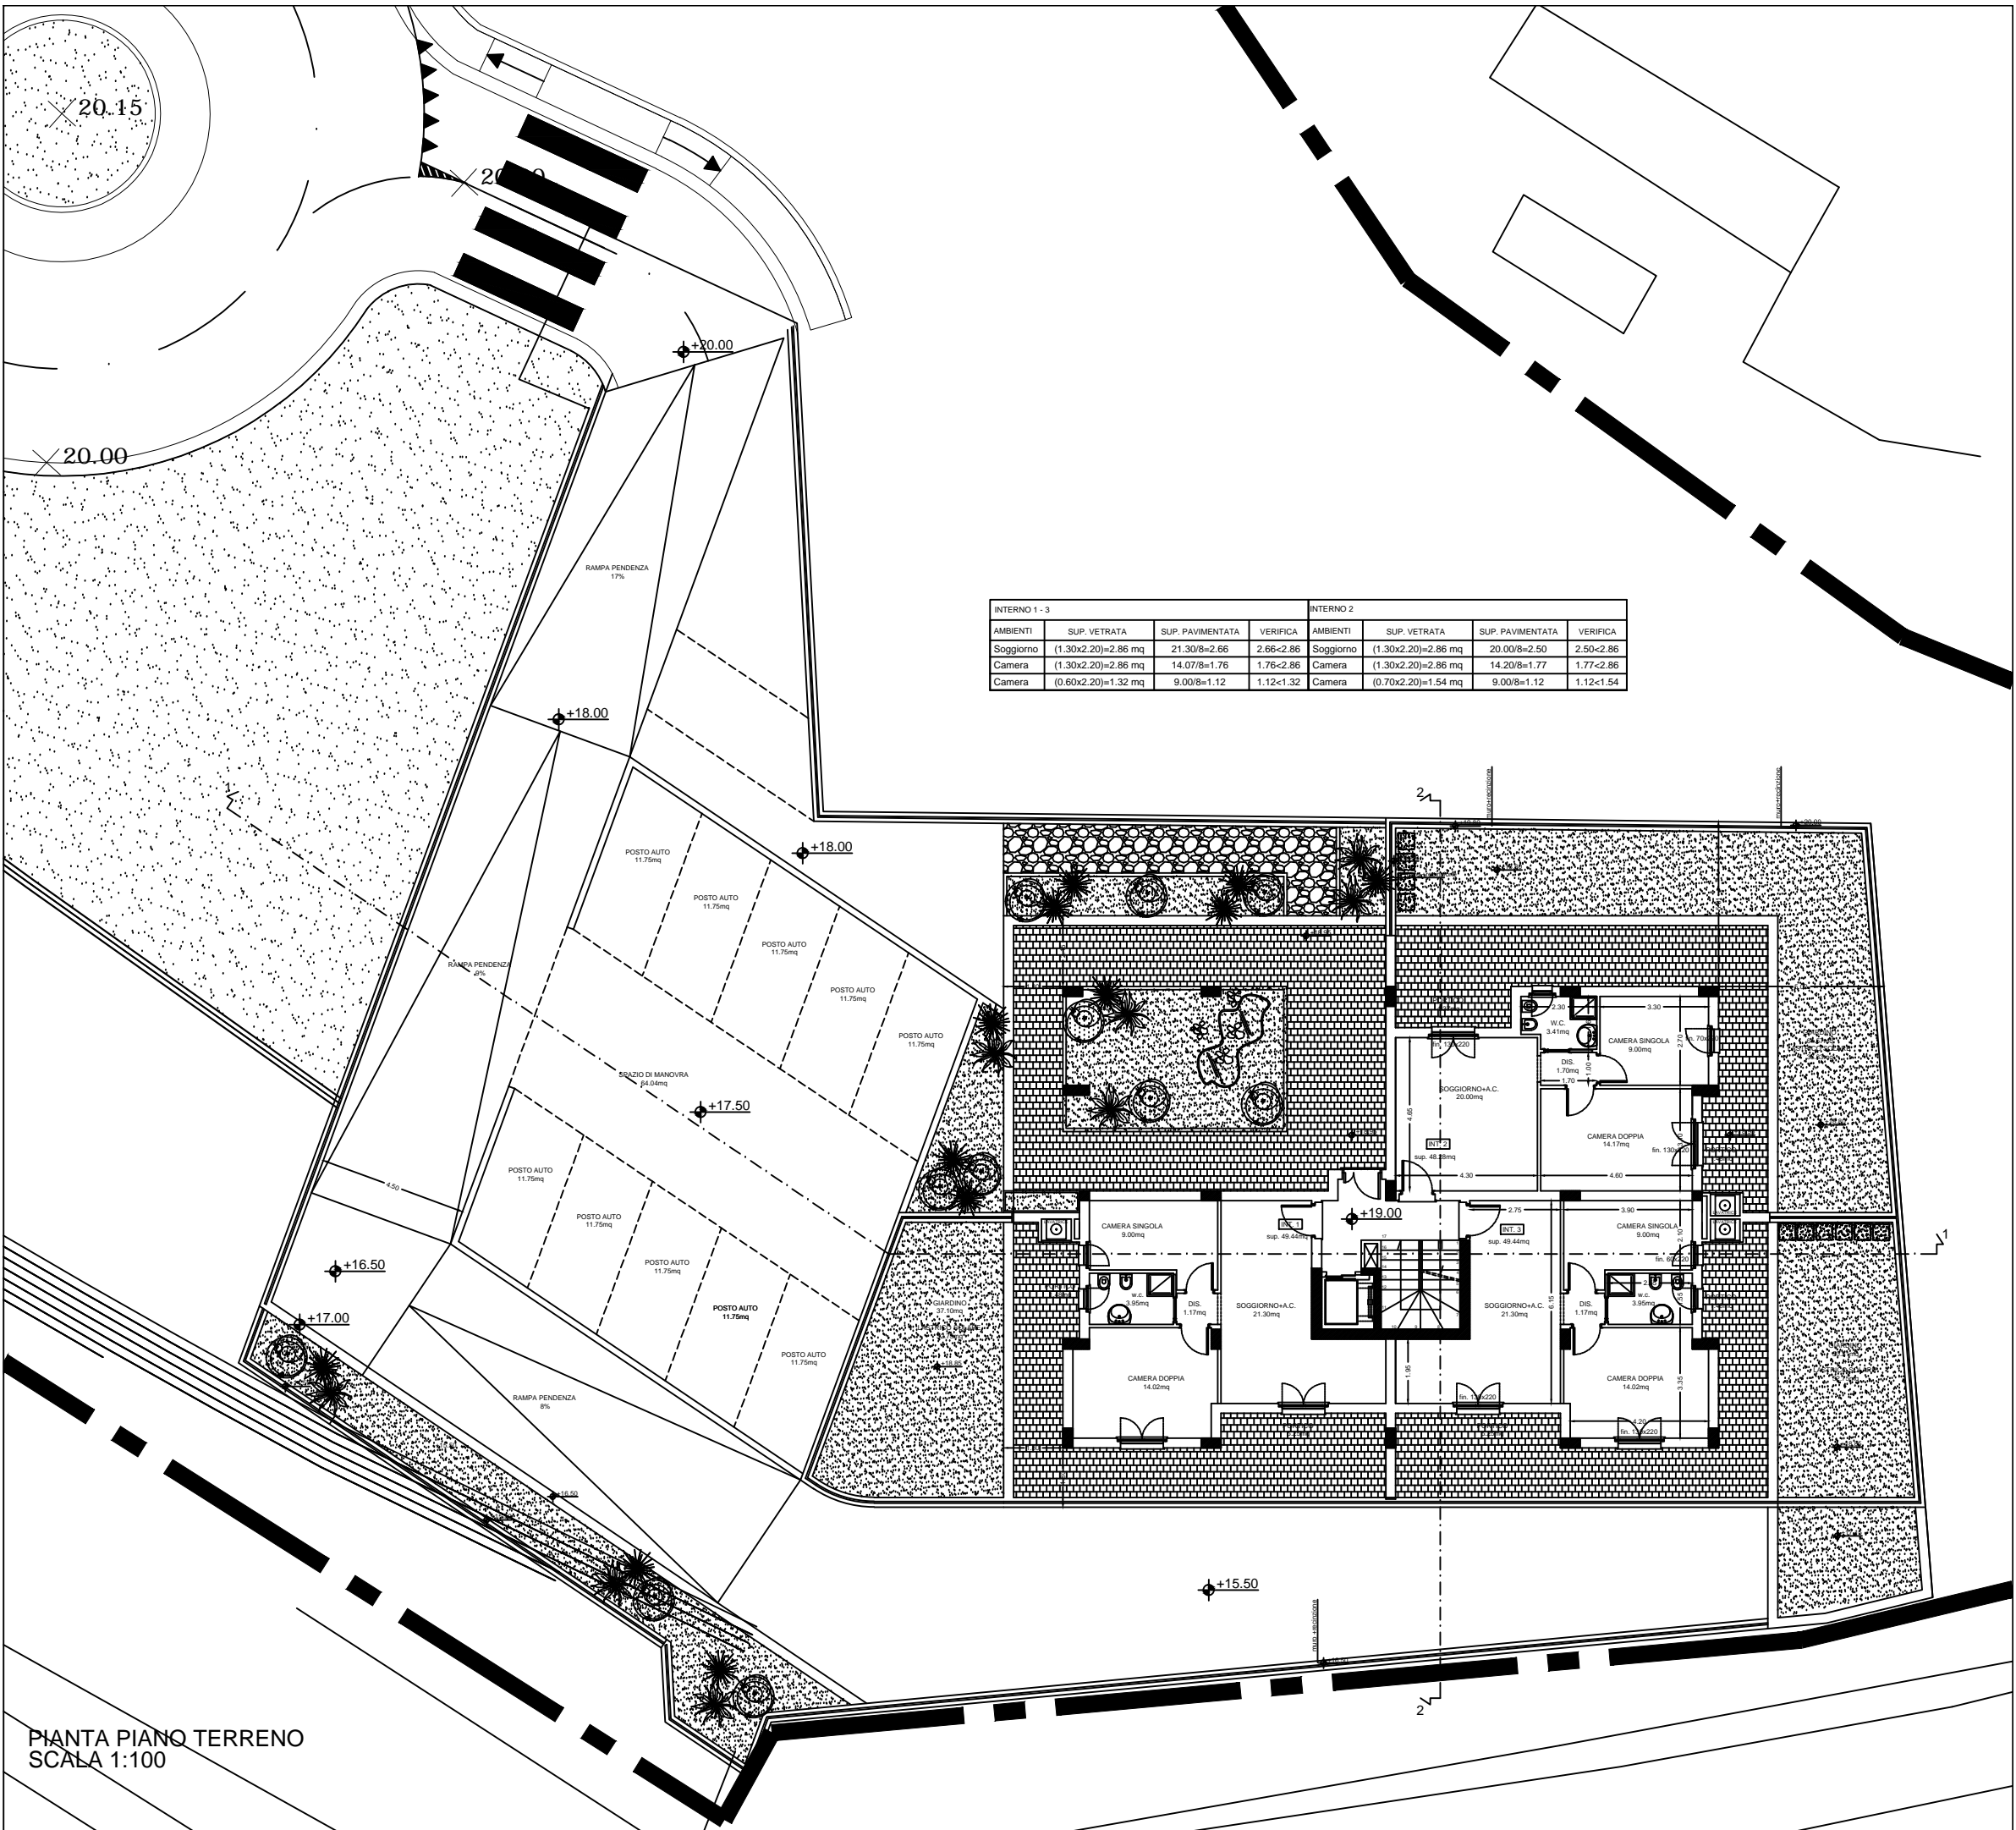

INTERNO 1 - 3				INTERNO 2			
AMBIENTI	SUP. VETRATA	SUP. PAVIMENTATA	VERIFICA	AMBIENTI	SUP. VETRATA	SUP. PAVIMENTATA	VERIFICA
Soggiorno	(1.30x2.20)=2.86 mq	21.30/8=2.66	2.66<2.86	Soggiorno	(1.30x2.20)=2.86 mq	20.00/8=2.50	2.50<2.86
Camera	(1.30x2.20)=2.86 mq	14.07/8=1.76	1.76<2.86	Camera	(1.30x2.20)=2.86 mq	14.20/8=1.77	1.77<2.86
Camera	(0.60x2.20)=1.32 mq	9.00/8=1.12	1.12<1.32	Camera	(0.70x2.20)=1.54 mq	9.00/8=1.12	1.12<1.54

PIANTA PIANO TERRENO
SCALA 1:100

